
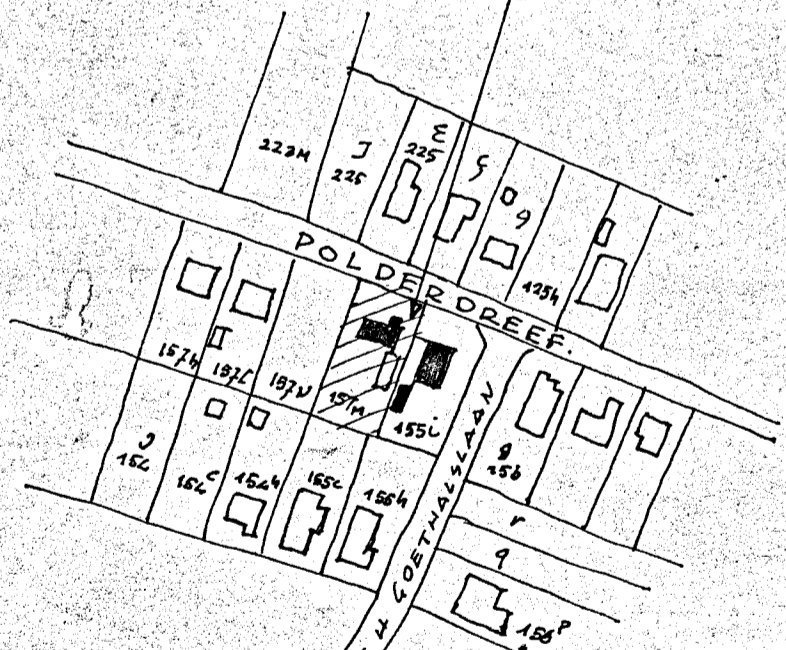





SCHALEN: 1/50 - 1/100 - 1/1000 - 1/2000 - 1/2500 - 1/10.000

VLOERINDEX: $\frac{V}{T} = \frac{220}{1495} = 0.14$


Algemene ligging: sch. 1/105.000

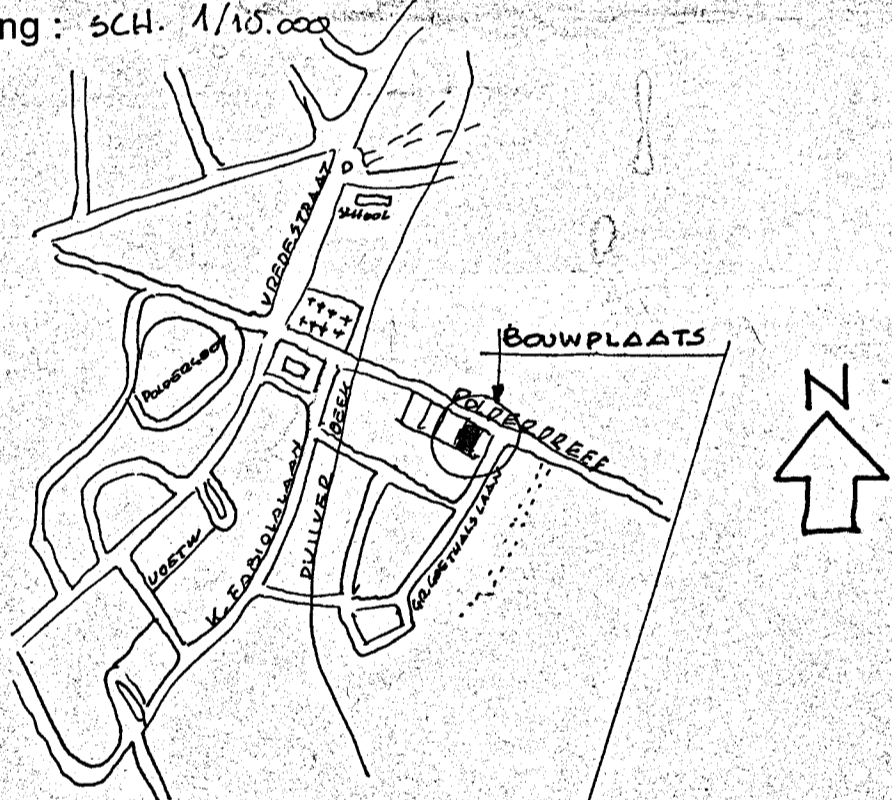


KANASTRAAL PLAN sch. 1/2500

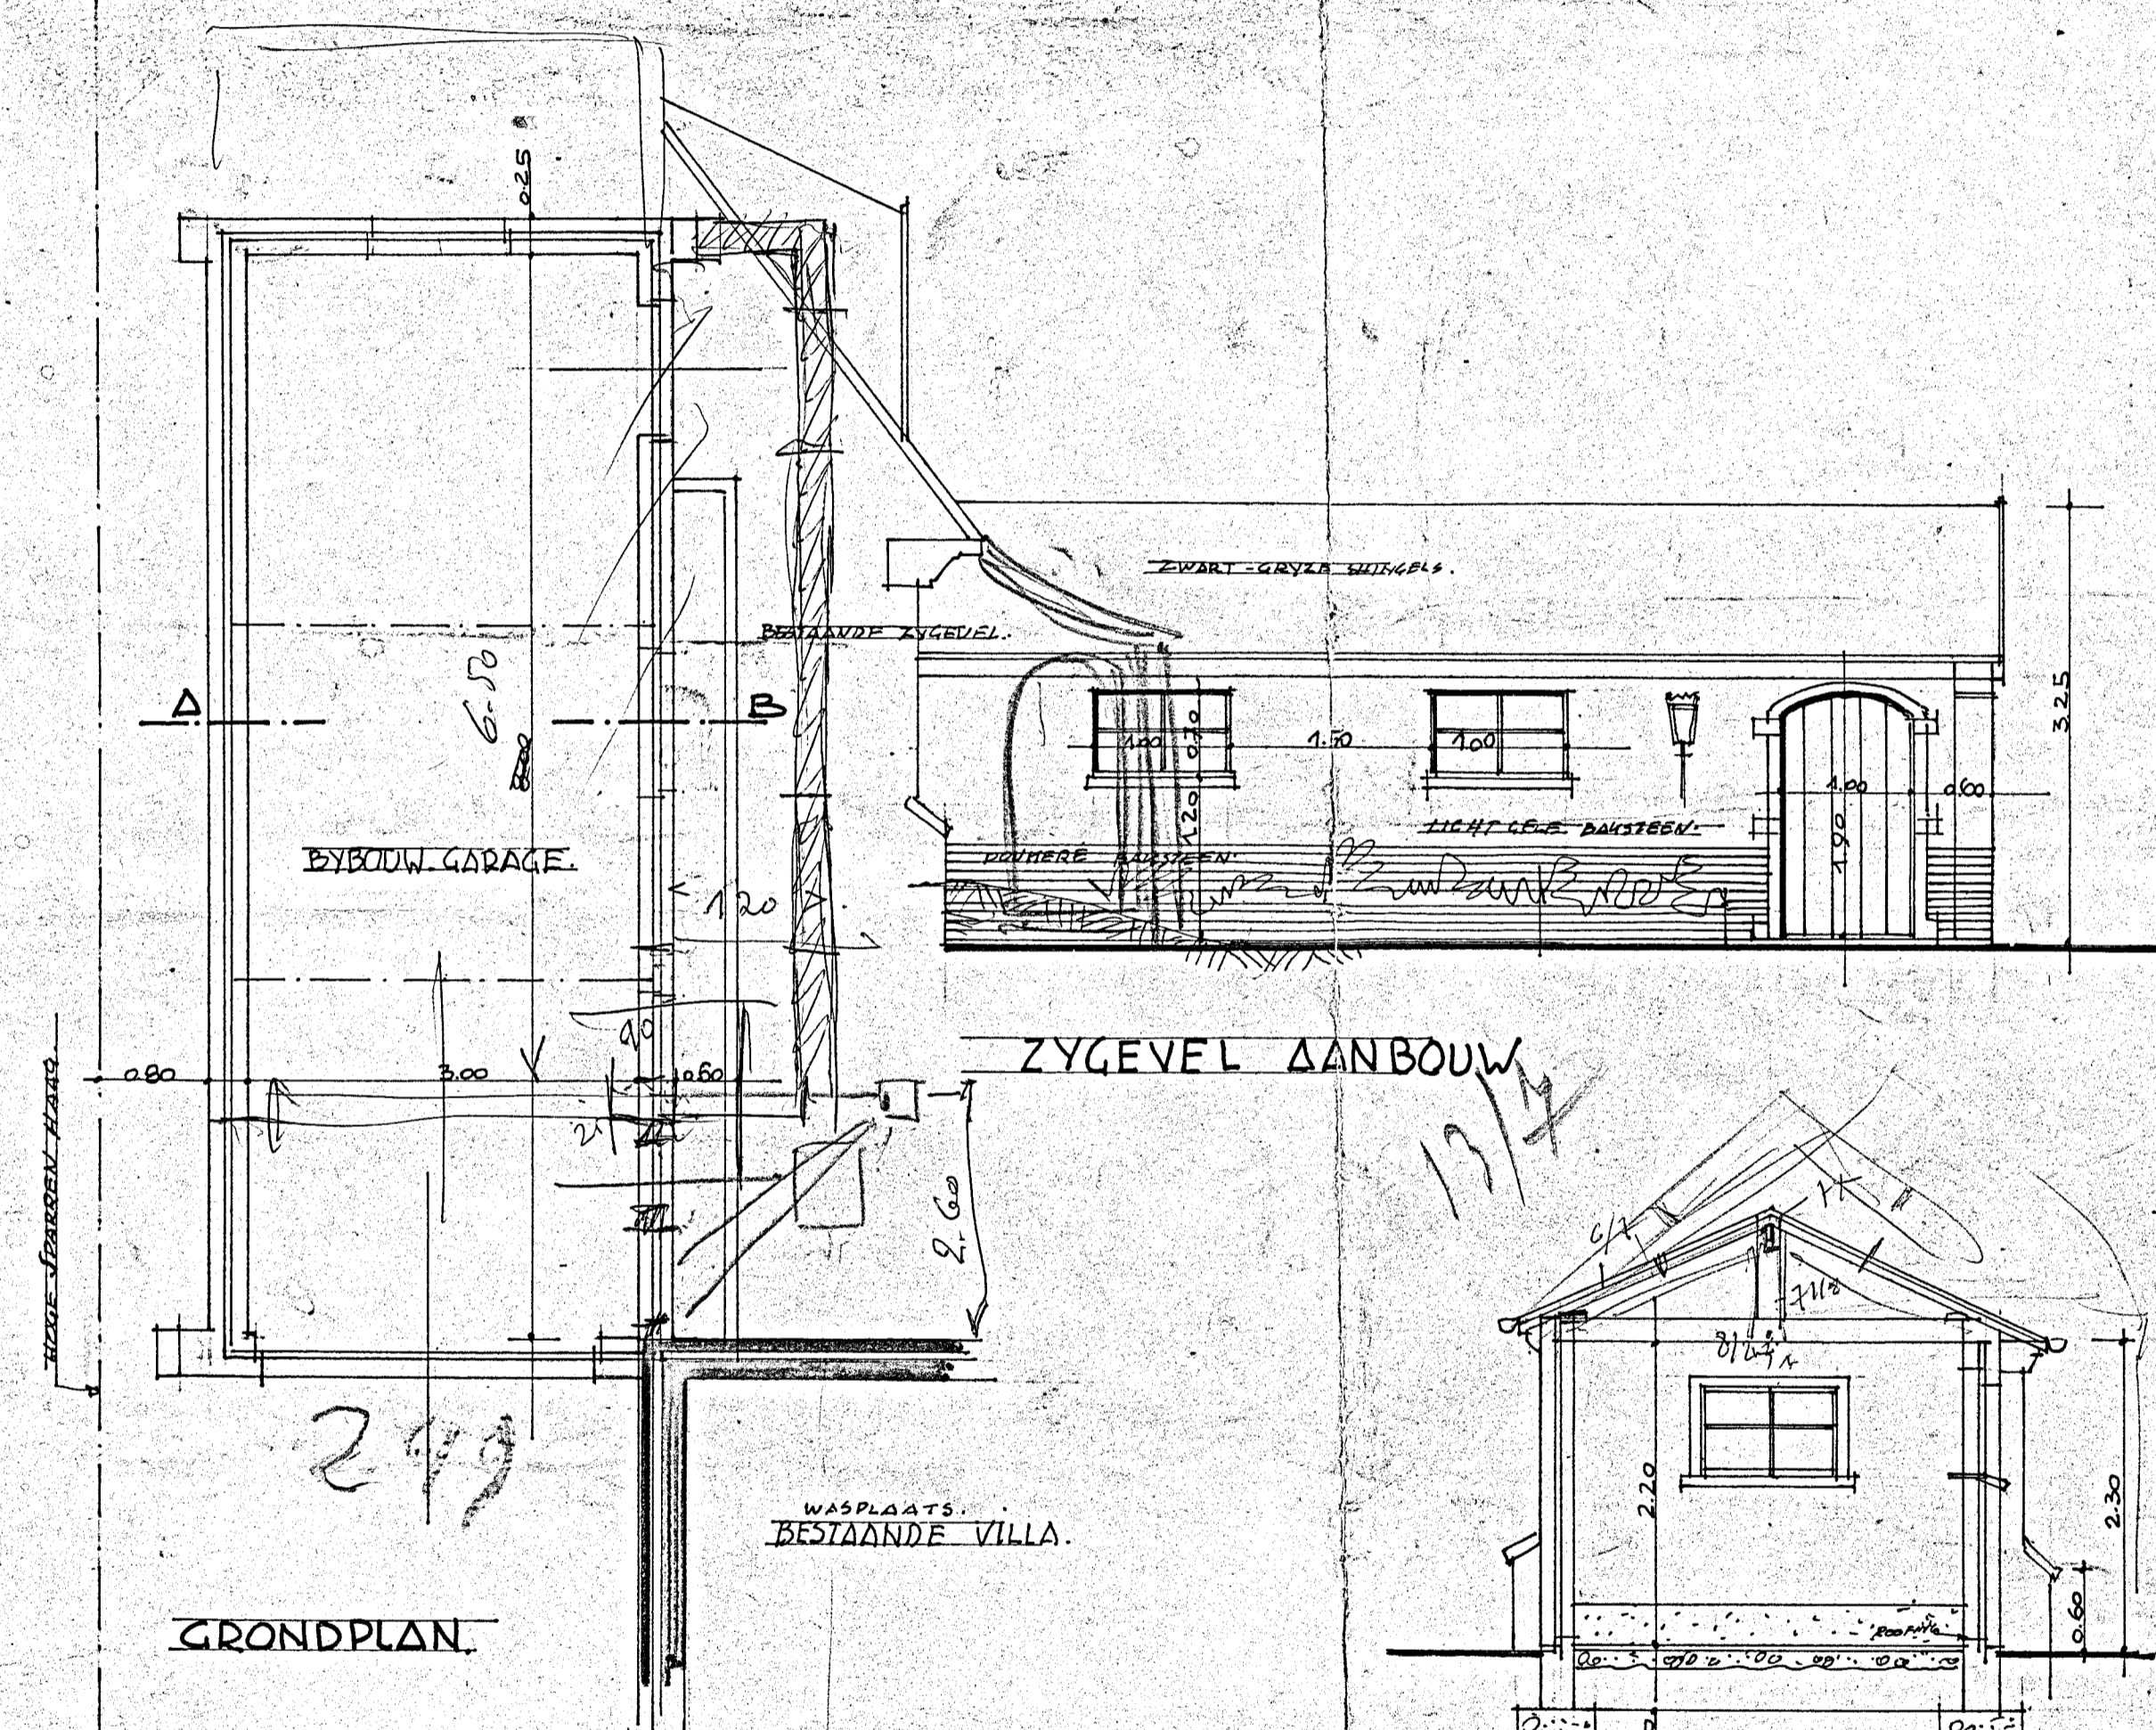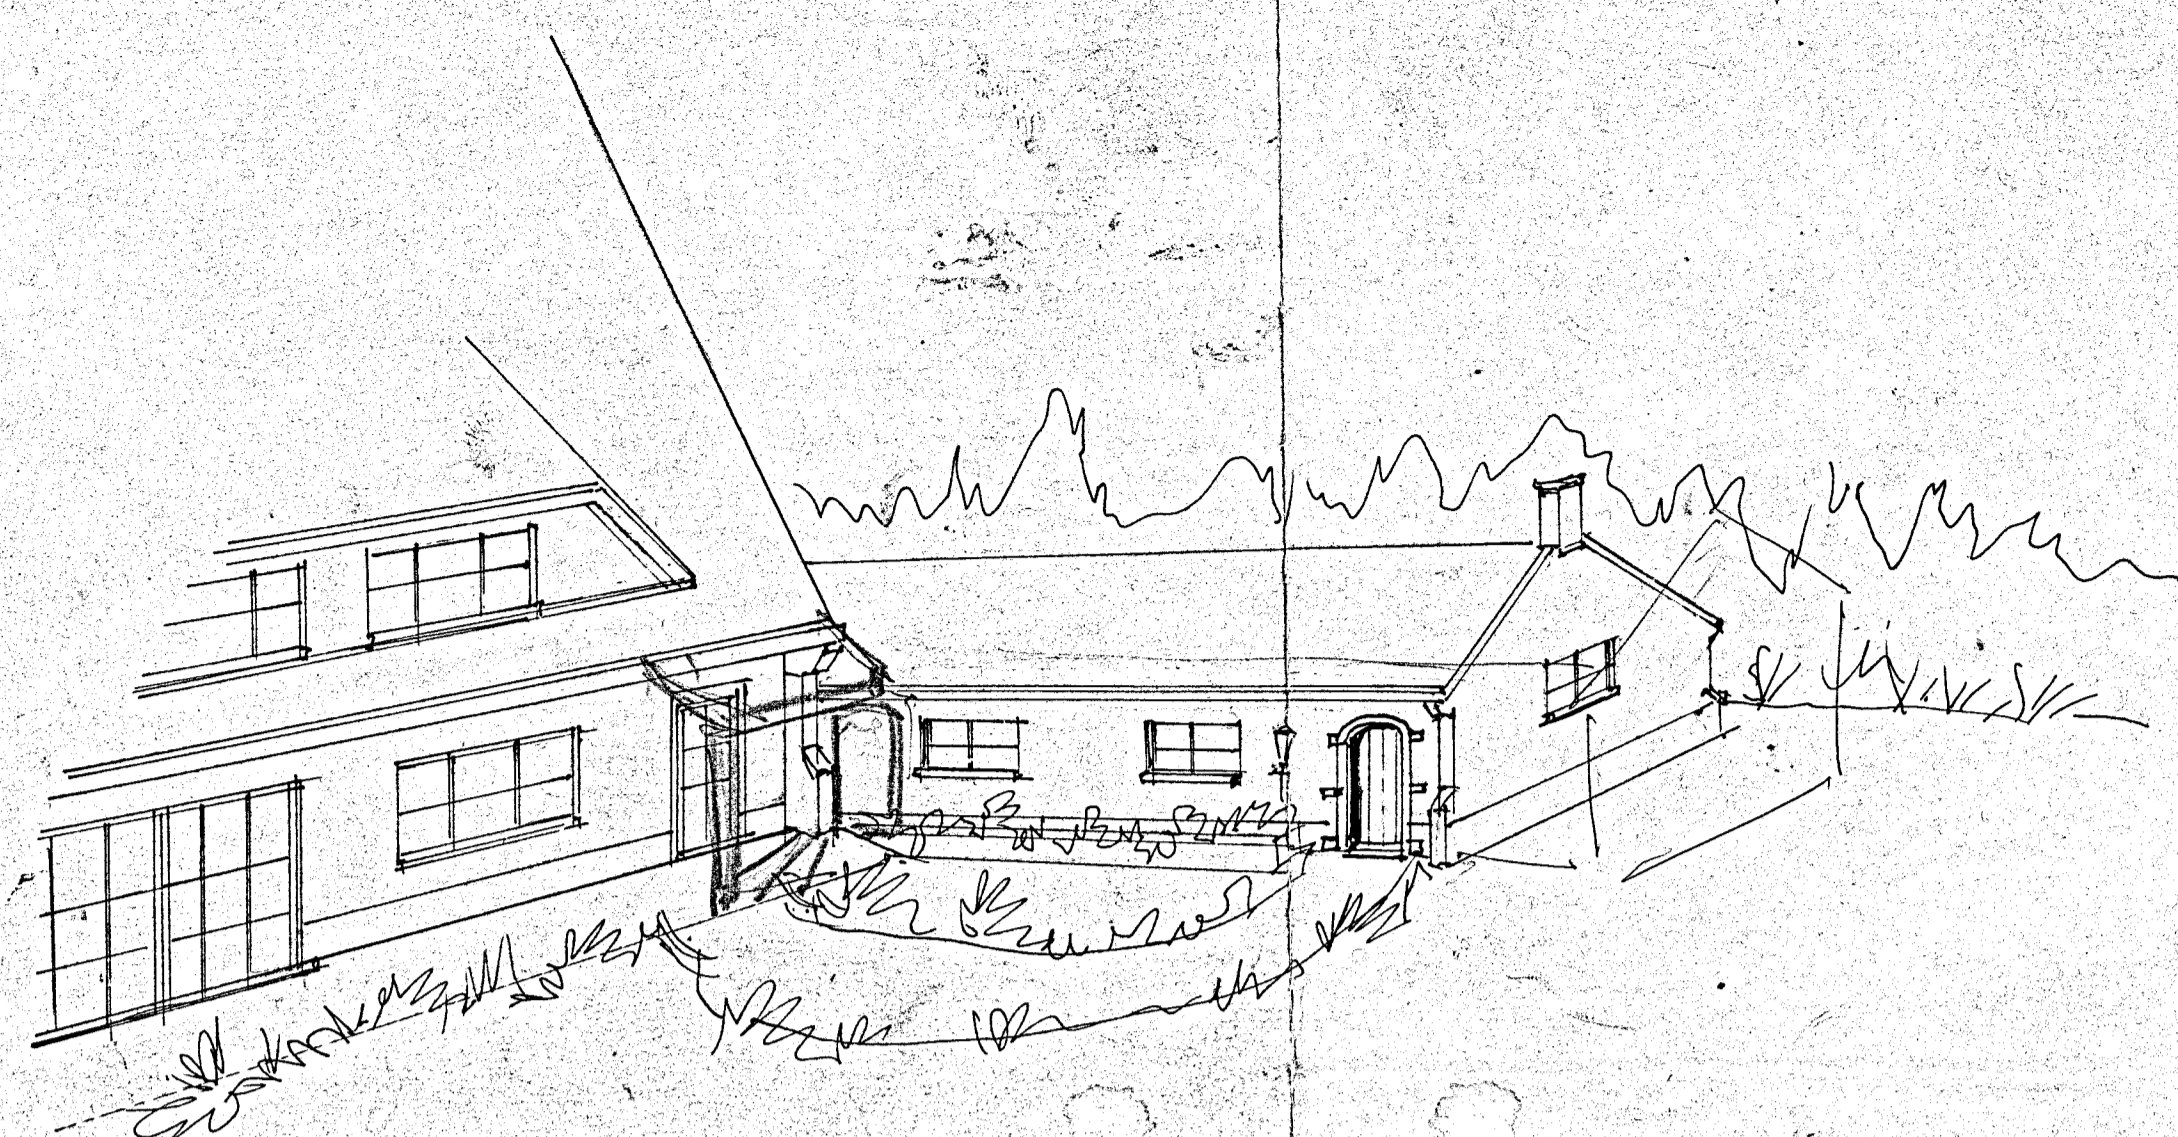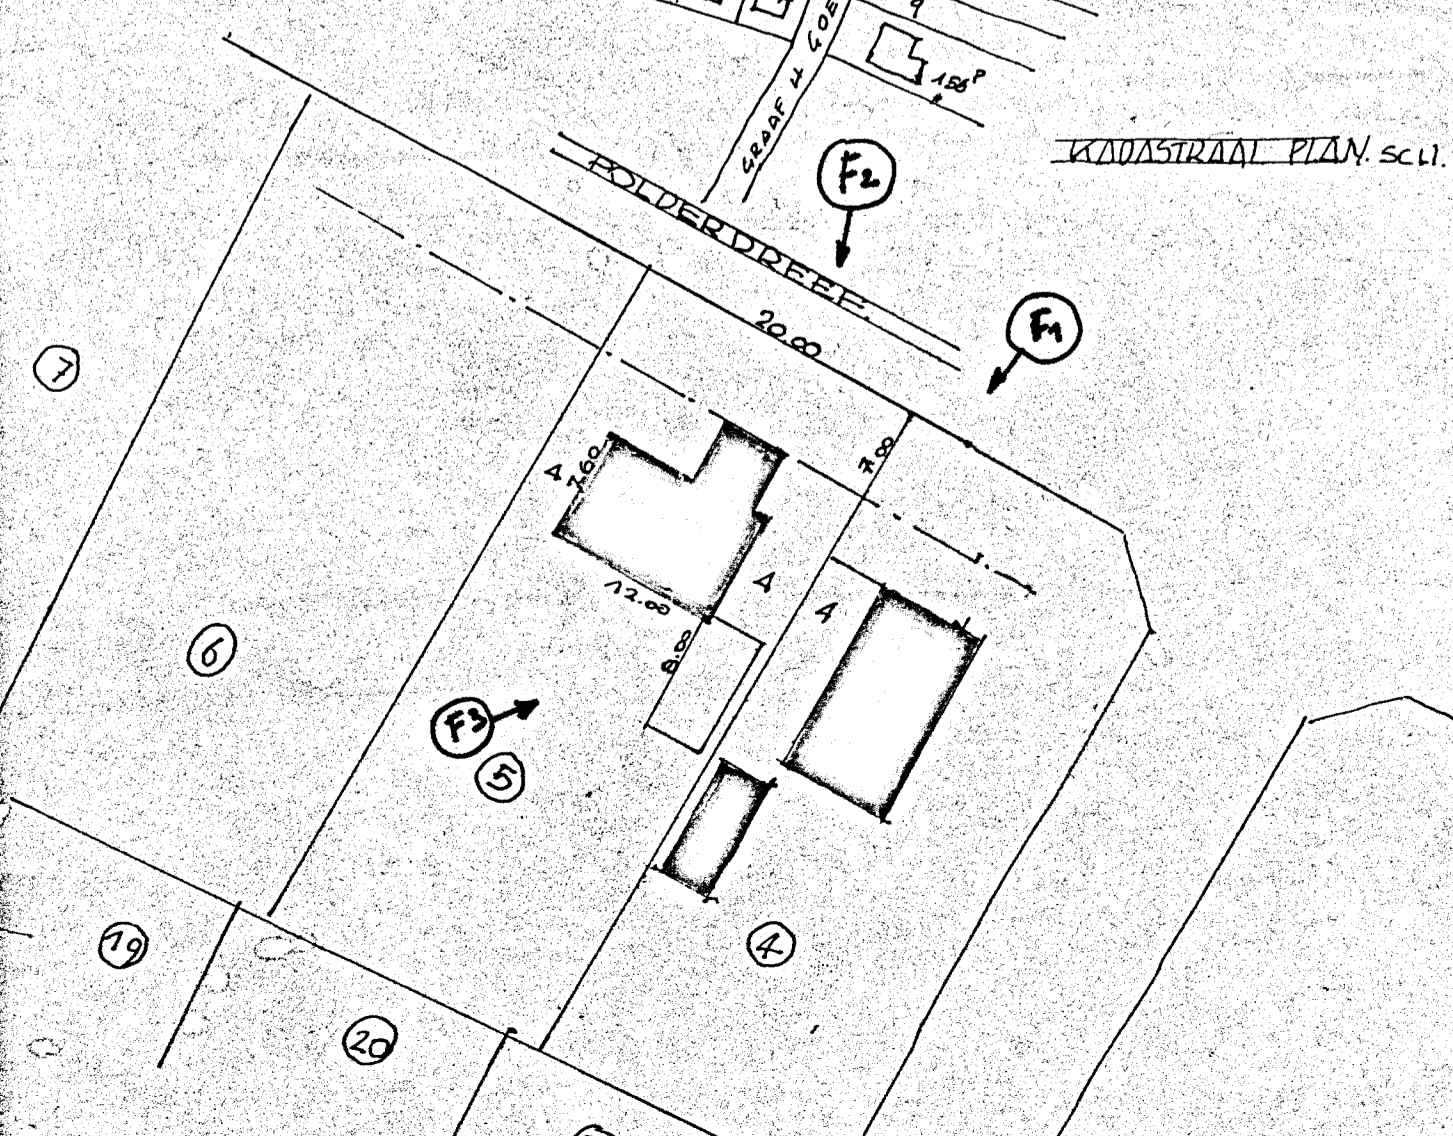


GRONDPLAN

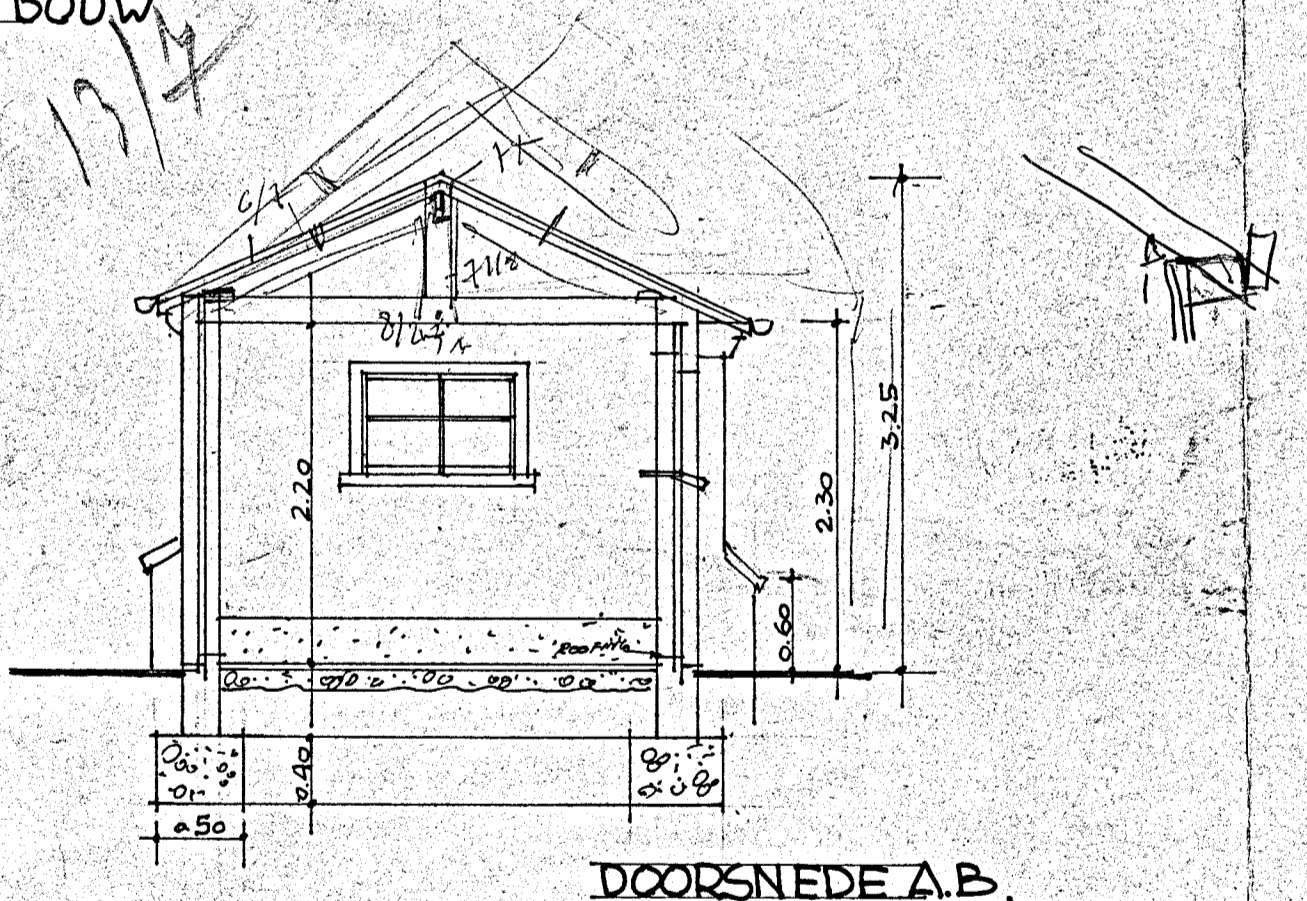

DOORSNEDE A.B.

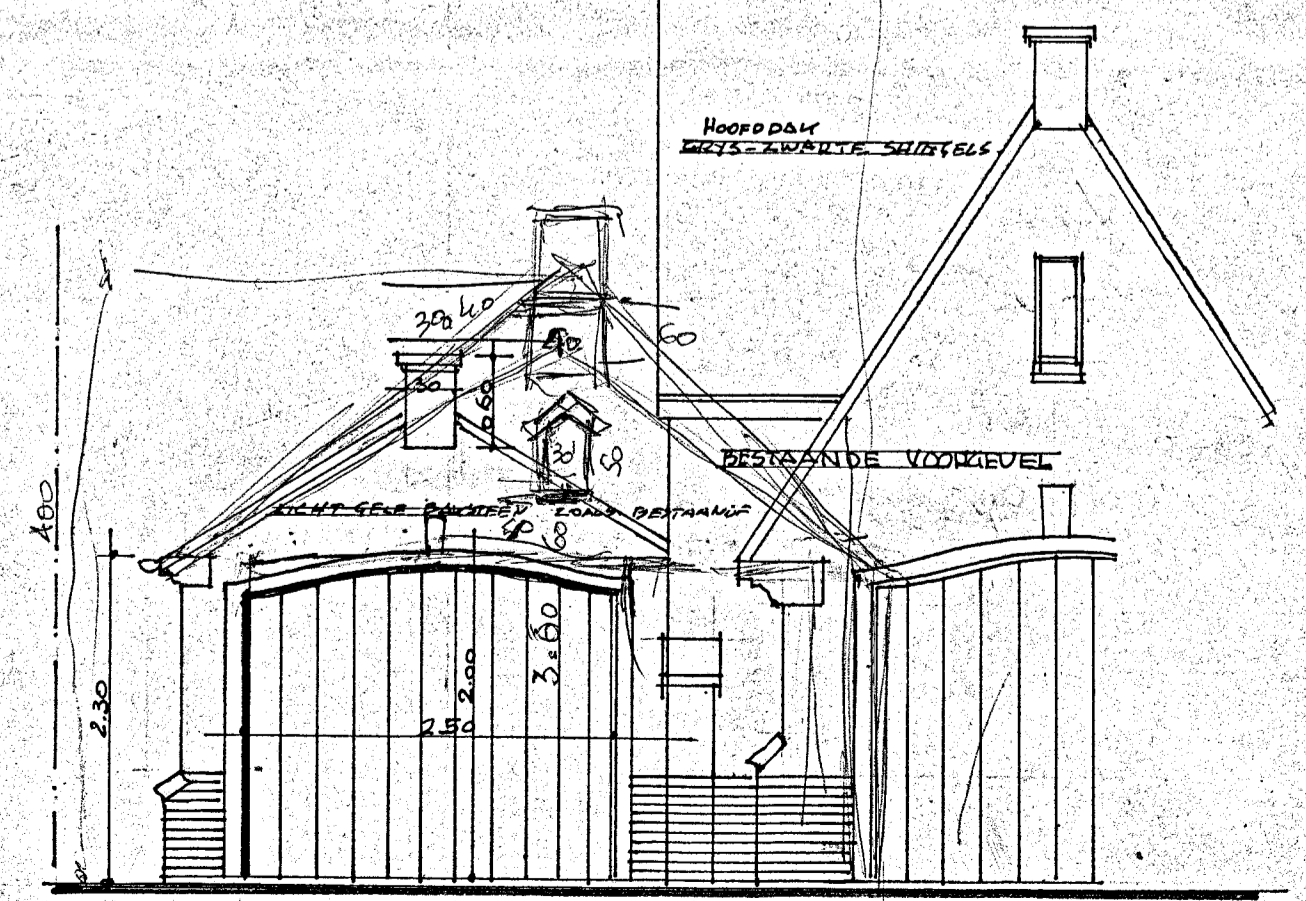

VOORGEVEL AAN BOUW

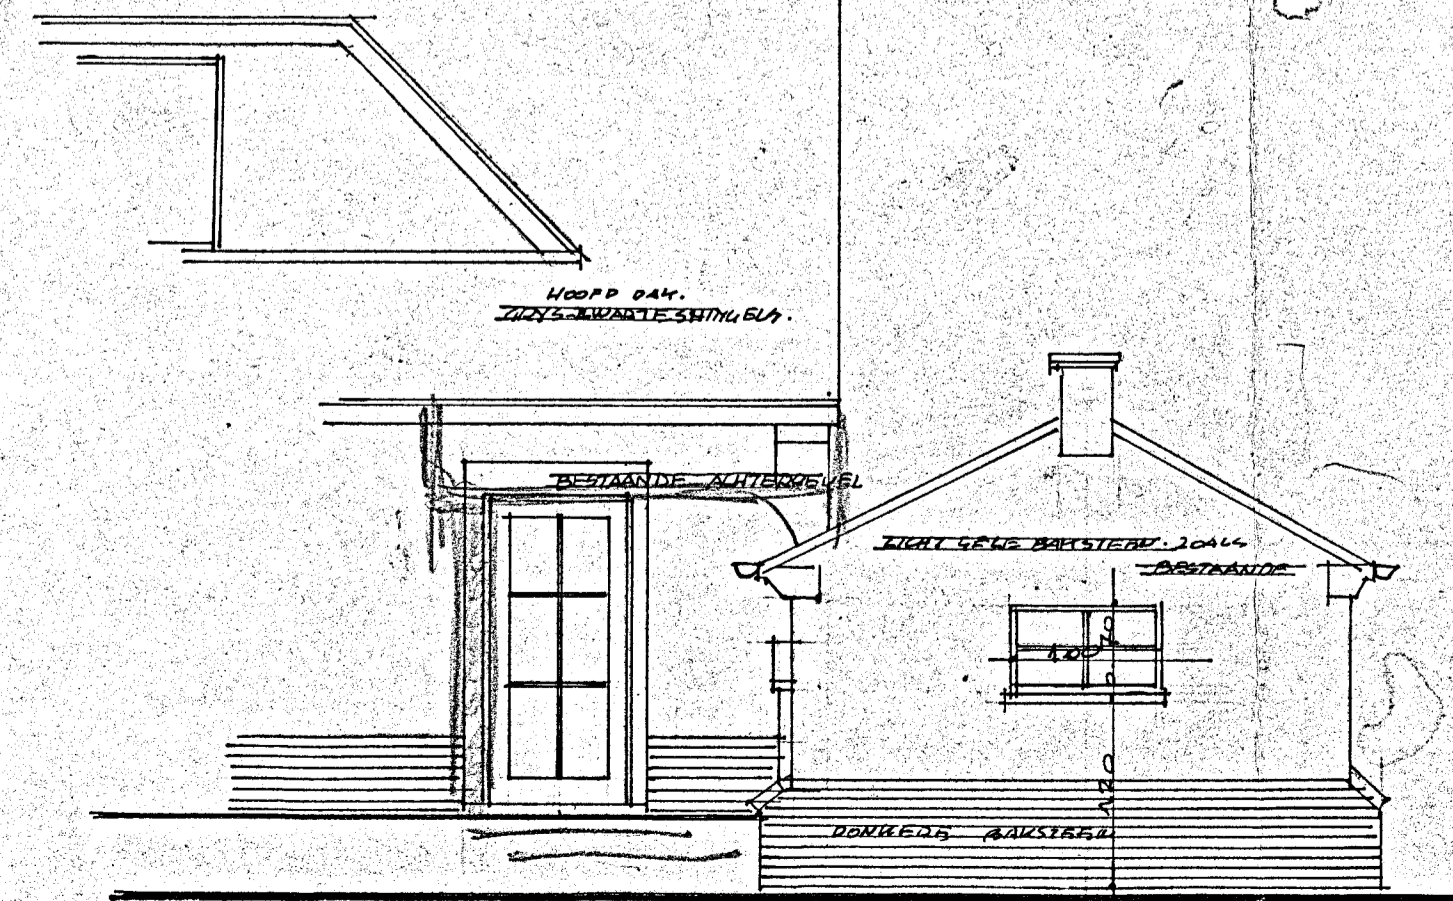

ACHTERGEVEL